


TOWNSHIP OF MELANCTHON



PLAN OF THE ARTIFICIAL DRAINAGE SYSTEMS IN THE TOWNSHIP OF AMARANTH

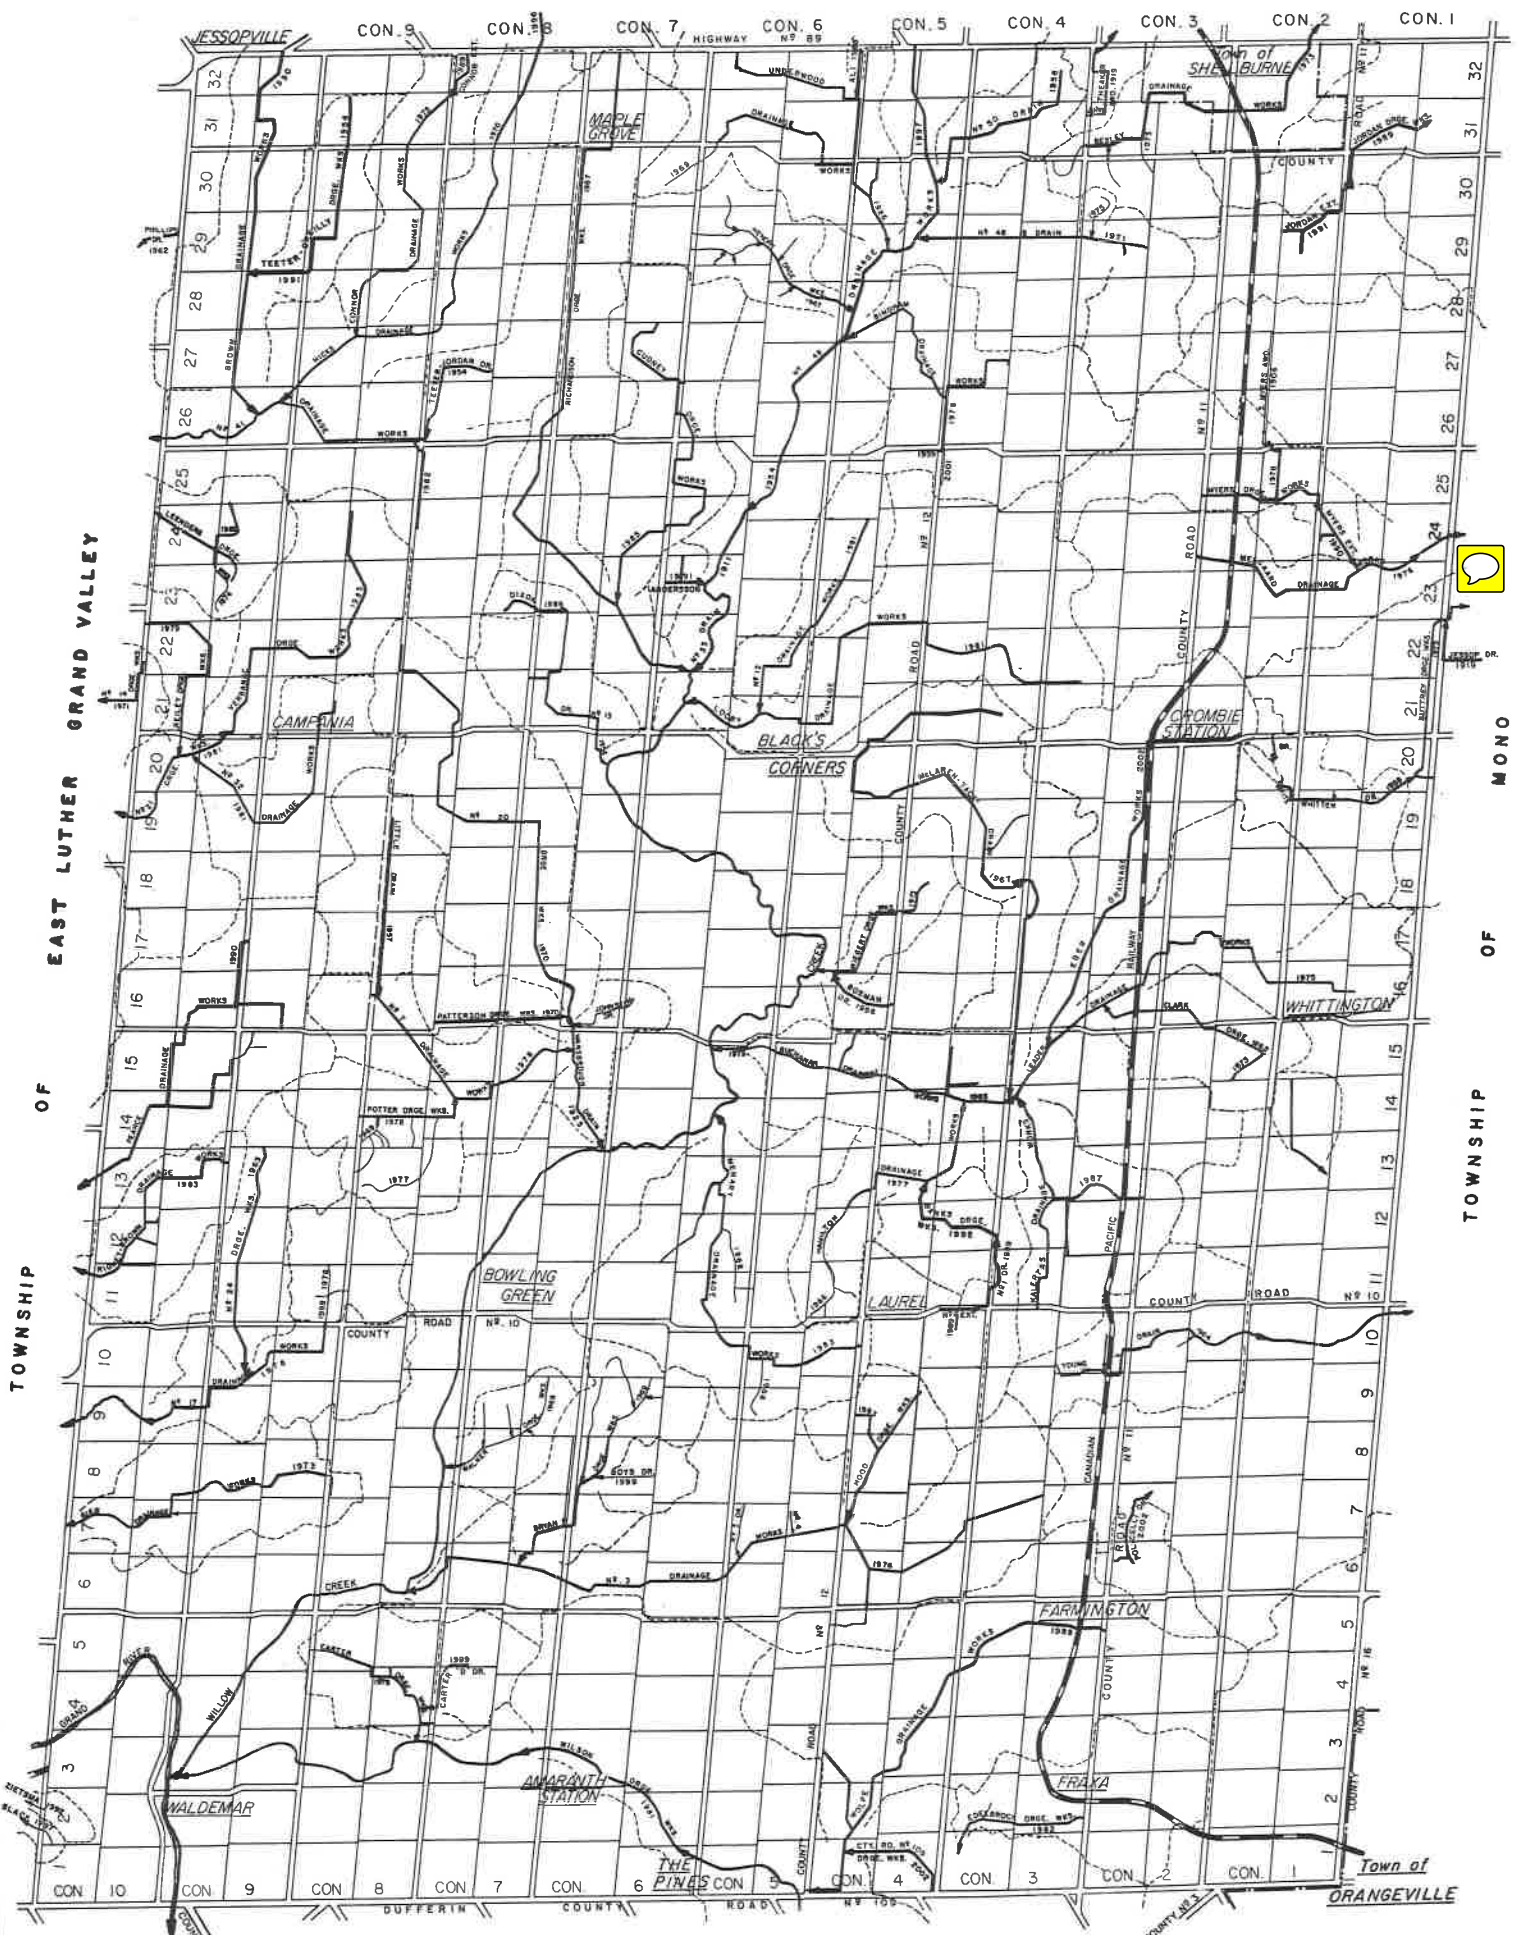

DATED: MAR 1970 Compiled by E. H. Uderstadt Inc. Man. Drainage Consult.	R.J. Burnside & Assoc. Ltd. ENGINEERS — HYDROGEOLOGISTS ENVIRONMENTAL CONSULTANTS 15 Townline Orangeville, Ontario L3W 3R4	REVISED: MARCH, 1973, 1976 1983, 1986, 1990 1994, 1998, 2002
--	--	---